


REVISION TABLE

REV	DESCRIPTION	DCN No	DATE
-----	-------------	--------	------

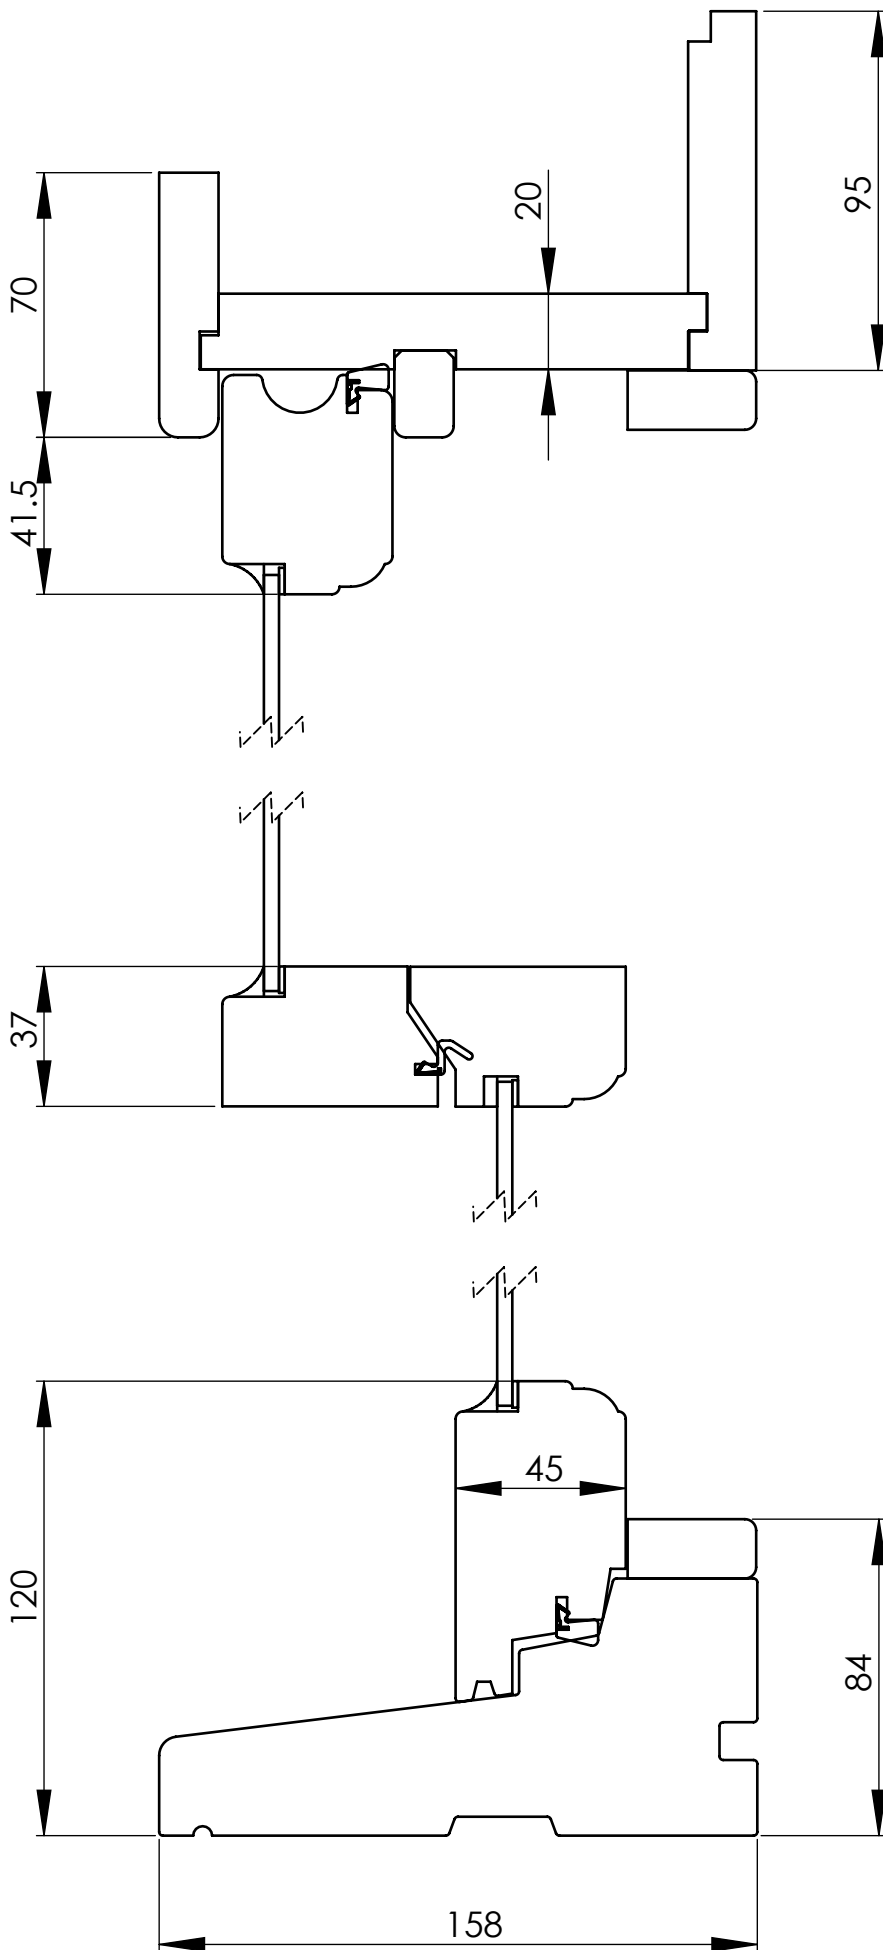

DESIGN CHANGE NOTIFICATION

DRAWN BY: J RITCHIE 28NOV2008

CHECKED BY:

APPROVED BY:

SUPERSEDED BY:

REFERENCE PART NO. 031-0001

PROJECT

DWG NAME:-
**SASH & CASE
 TRADITIONAL (SC)
 SECTION**


DWG NO. 031-0001-1

SCALE 1:2 SHT FORMAT A4 SHT 1 OF 2

BLAIRS LTD.
 9 BAKER STREET
 GREENOCK
 SCOTLAND
 PA15 4TU
 TEL: 01475 721256
 FAX: 01475 729313



Please note that these drawings are protected by copyright, and the designs are the ownership of BLAIRS LTD. No copying or reproduction of these drawings is permitted without the prior approval of BLAIRS LTD.

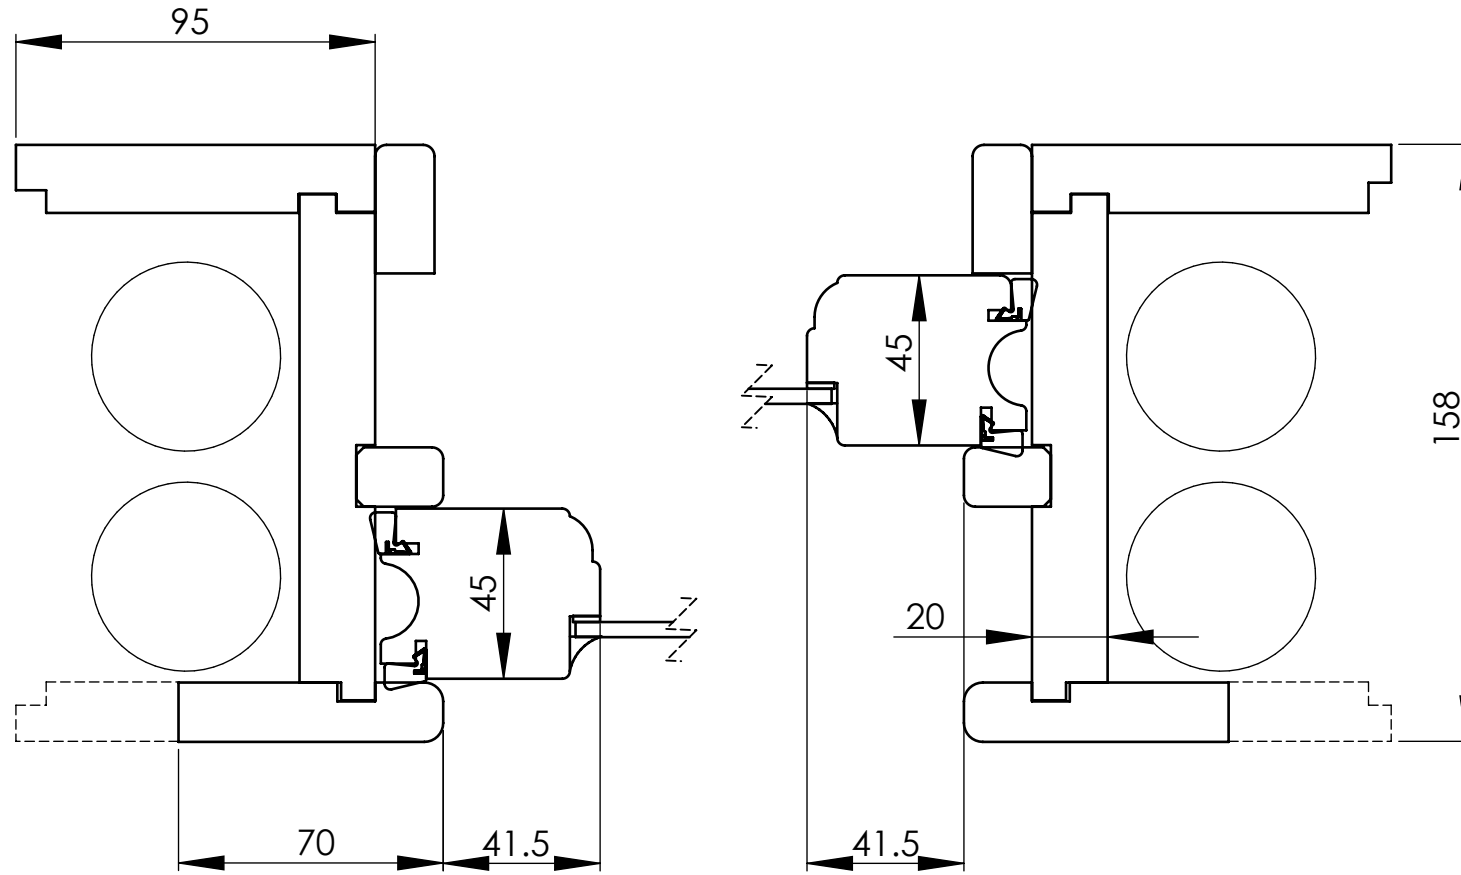

REVISION TABLE			
REV	DESCRIPTION	DCN No	DATE

DESIGN CHANGE NOTIFICATION		
DRAWN BY: J RITCHIE		28NOV2008
CHECKED BY:		
APPROVED BY:		
SUPERSEDED BY		
REFERENCE PART NO. 031-0001		
PROJECT SC		
DWG NAME:- SASH & CASE TRADITIONAL (SC) PLAN		

DWG NO.	031-0001-2						
SCALE	1:2	SHT FORMAT	A4	SHT	2	OF	2

BLAIRS LTD.
 9 BAKER STREET
 GREENOCK
 SCOTLAND
 PA15 4TU
 TEL: 01475 721256
 FAX: 01475 729313

BLAIRS

Please note that these drawings are protected by copyright, and the designs are the ownership of BLAIRS LTD. No copying or reproduction of these drawings is permitted without the prior approval of BLAIRS LTD.