




SECTION A-A
SCALE 1 : 10

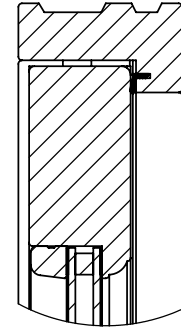



DETAIL F
SCALE 1 : 3

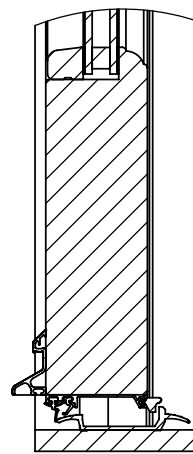

DETAIL G
SCALE 1 : 3

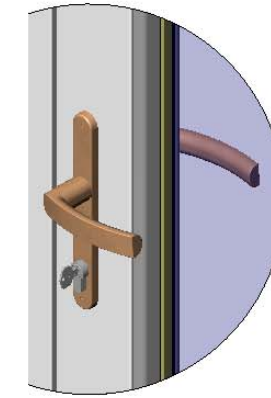


DETAIL I
SCALE 1 : 5

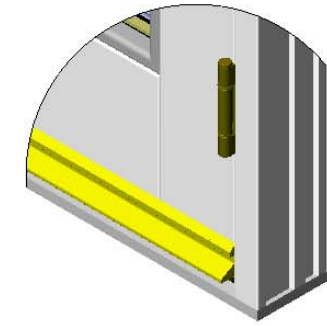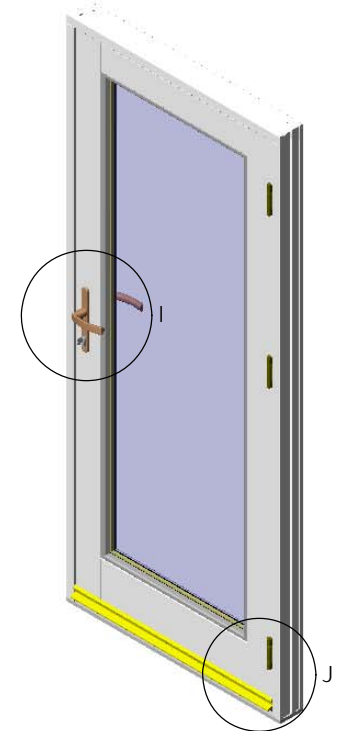

DETAIL J
SCALE 1 : 5



SECTION B-B
SCALE 1 : 10

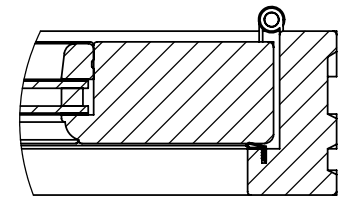

DETAIL H
SCALE 1 : 3

DWG NAME:-
Luxury Door

Blairs of Scotland LTD, 9 BAKER STREET
GREENOCK, SCOTLAND PA15 4TU
Tel. 01475 721256 Fax. 01475 729313

BLAIRS

Please note that these drawings are protected by copyright, and the designs are the ownership of BLAIRS of SCOTLAND LTD. No copying or reproduction of these drawings is permitted without the prior approval of BLAIRS of SCOTLAND LTD.

DWG NO. **Lux_Door**

SCALE	1,10	SHT FORMAT	A3	SHT	1	OF	1
-------	------	------------	----	-----	---	----	---